



EAST ELEVATION TO ROAD



SOUTH ELEVATION TO BOWLING GREEN




WEST ELEVATION




FRONT ELEVATION NORTH

- MATERIALS**
- WALLS Norfolk Red Brick and Local Flint with chalk detailing to corners
 - ROOF Reclaimed Clay Pantiles
 - WINDOWS Coloured Aluminium
 - GABLES Heavy Timbers
 - CANOPIES Coloured Aluminium facing & Panels of Photo-Voltaic Cells


LOFT LADDER ACCESS TO PLANT ROOM

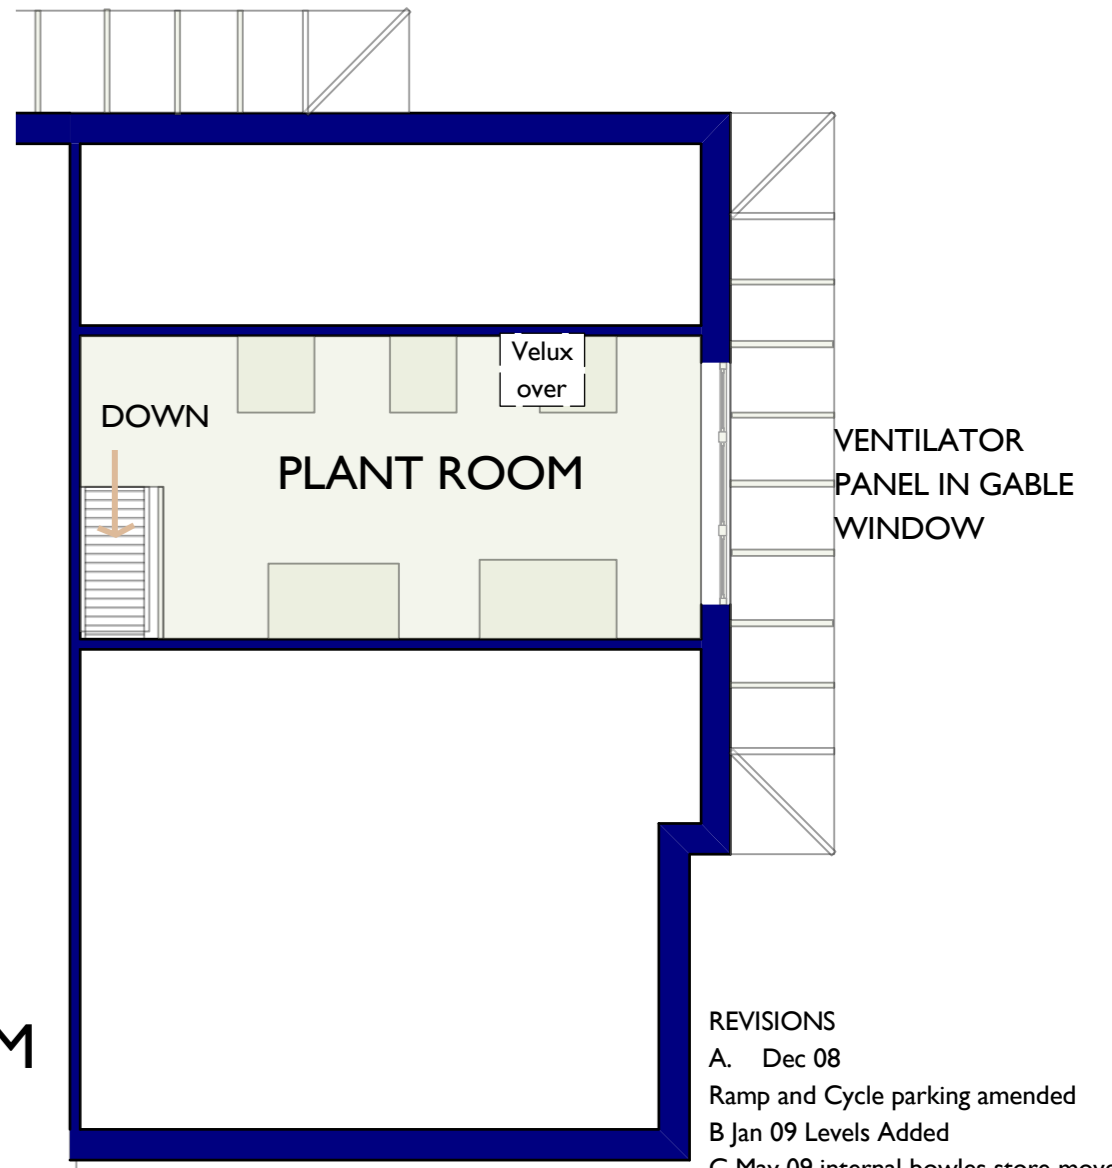

REVISIONS
 A. Dec 08 Ramp and Cycle parking amended
 B Jan 09 Levels Added
 C May 09 internal bowles store moved outside, bridge amended.

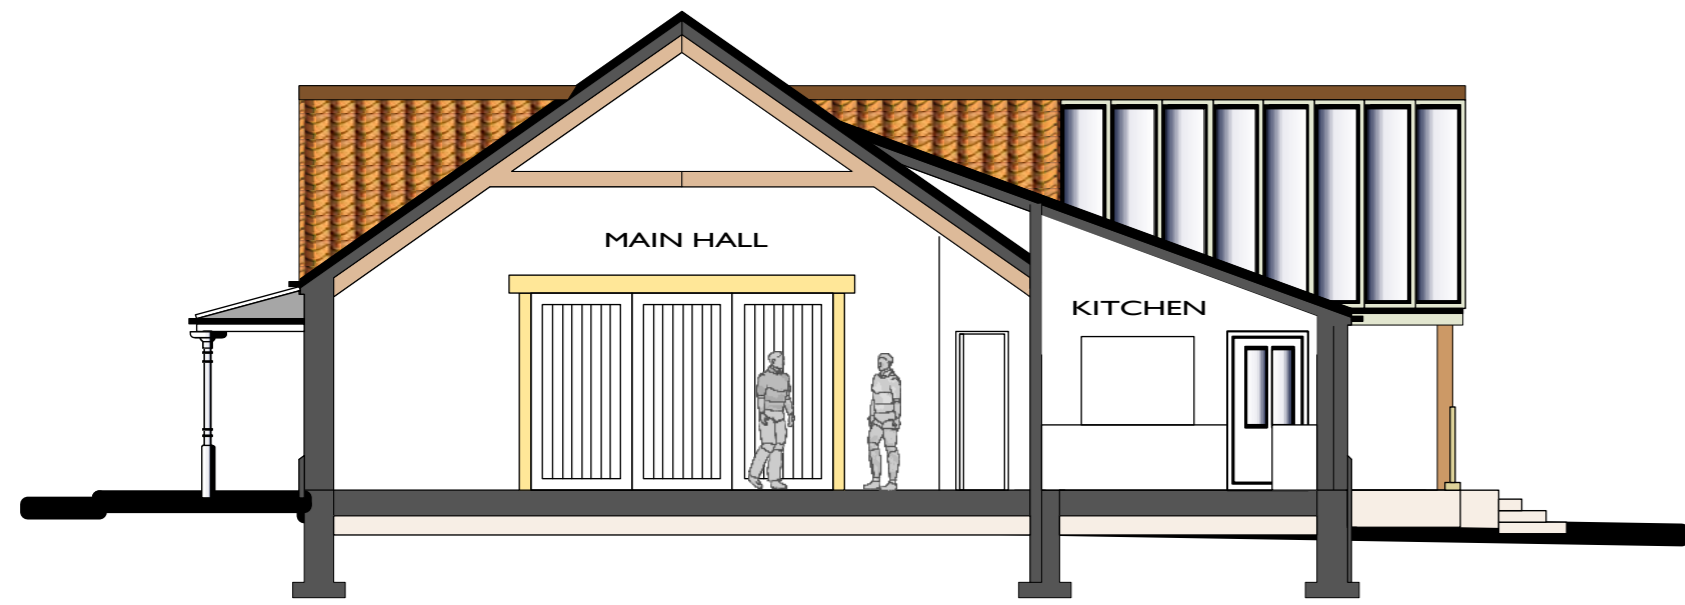

CROSS SECTION

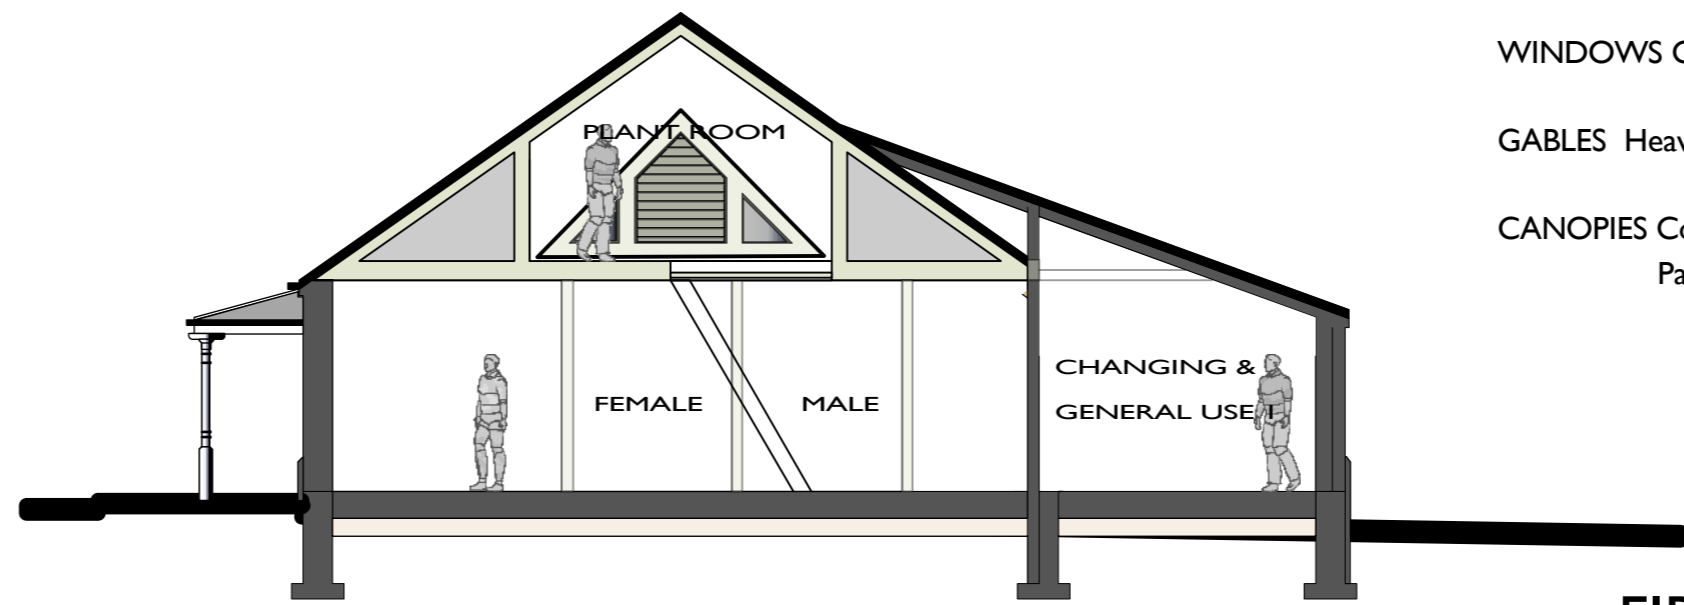

CROSS SECTION PLANT ROOM

FIRST FLOOR PLANT ROOM

SOUTH CREAKE MEMORIAL PAVILION